



SECTION A-A
(TYPICAL 2-LANE WITH SHOULDERS)

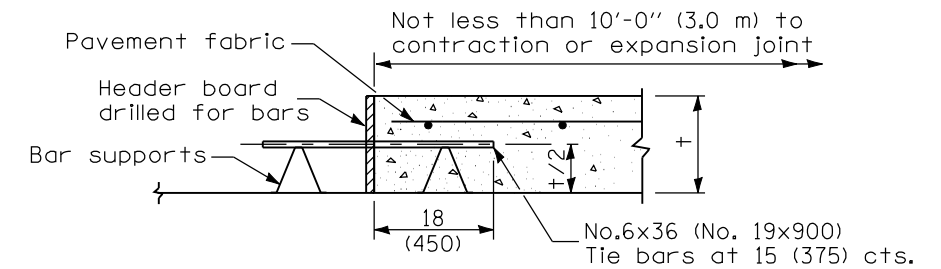

TRANSVERSE CONSTRUCTION JOINT

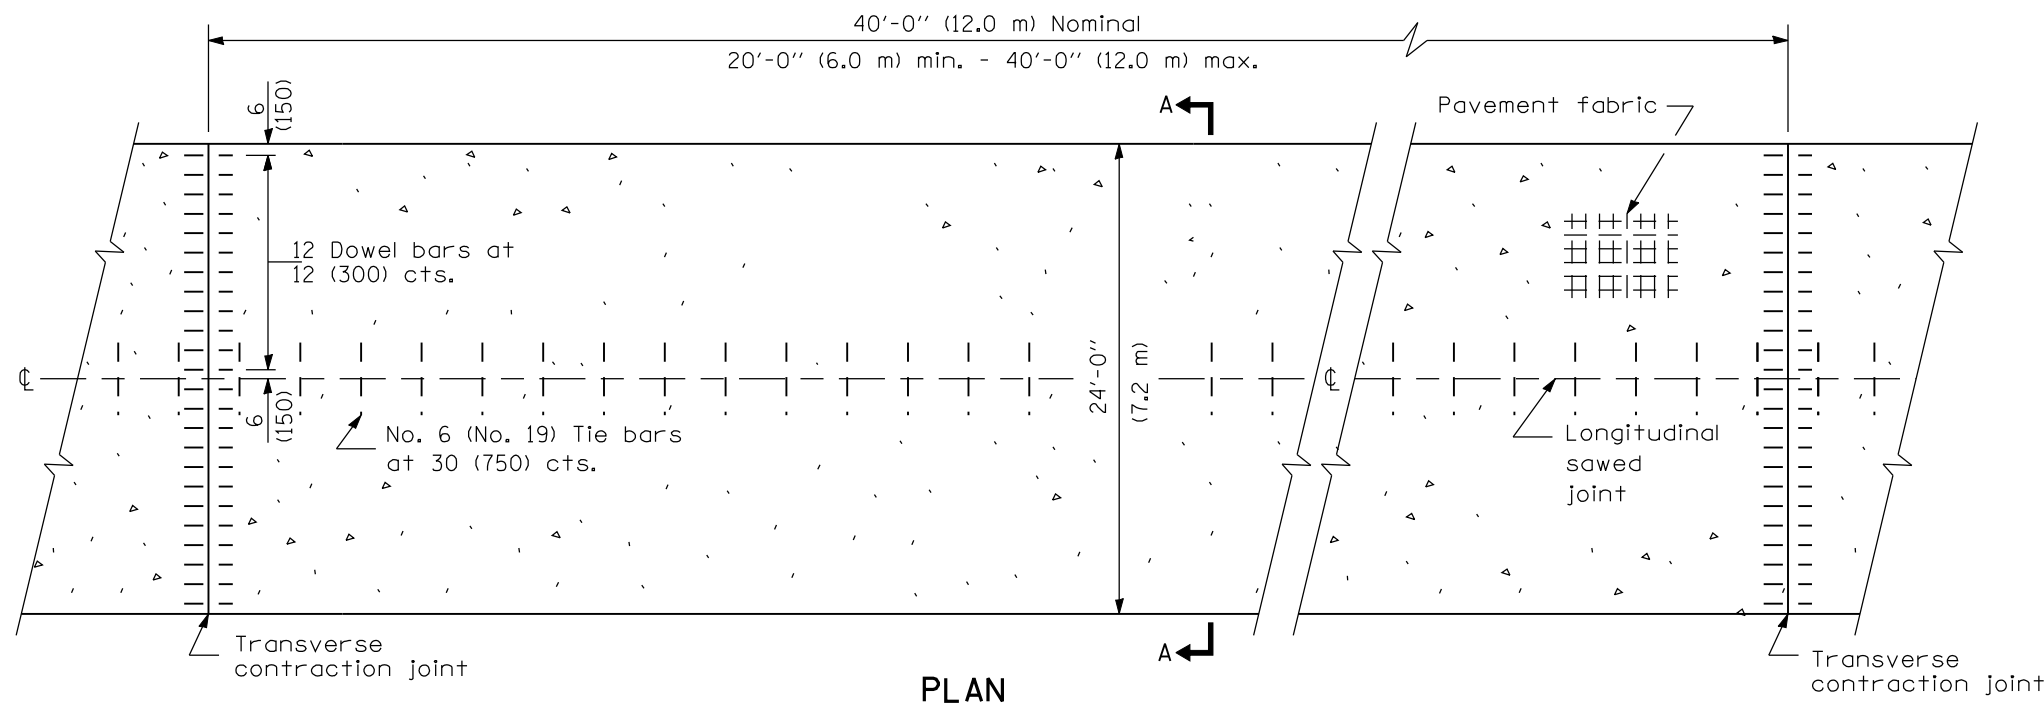

PLAN

GENERAL NOTES

See Standard 420001 for details not shown.

See Standard 420701 for pavement fabric details.

All dimensions are in inches (millimeters) unless otherwise shown.

DATE	REVISIONS
1-1-08	Switched units to English (metric).
8-1-05	Added bar supports to transverse constr. joint detail.

**24' (7.2 m)
PCC PAVEMENT**

STANDARD 420601-05

Illinois Department of Transportation

PASSED January 1, 2008
Scott Schick
 ENGINEER OF POLICY AND PROCEDURES

APPROVED January 1, 2008
Ken E. Han
 ENGINEER OF DESIGN AND ENVIRONMENT

ISSUED 1-1-07