
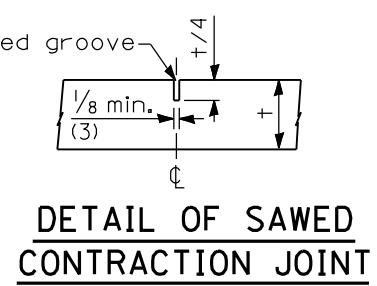
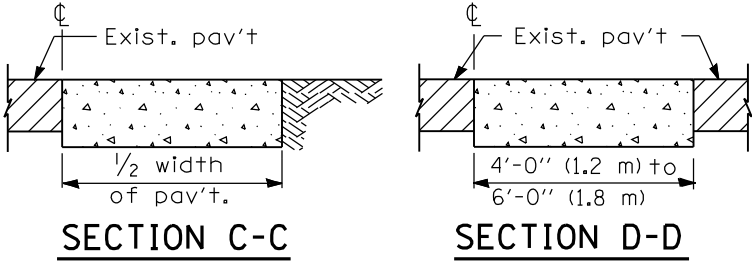
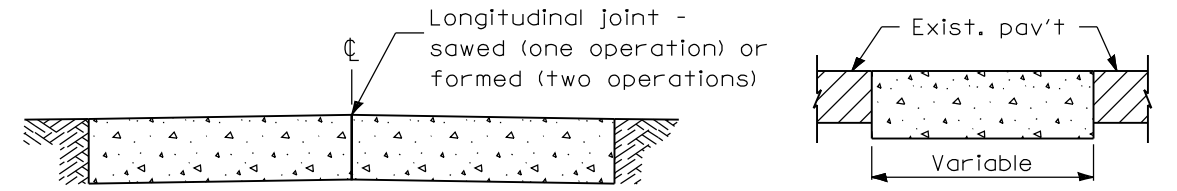








**CLASS C**

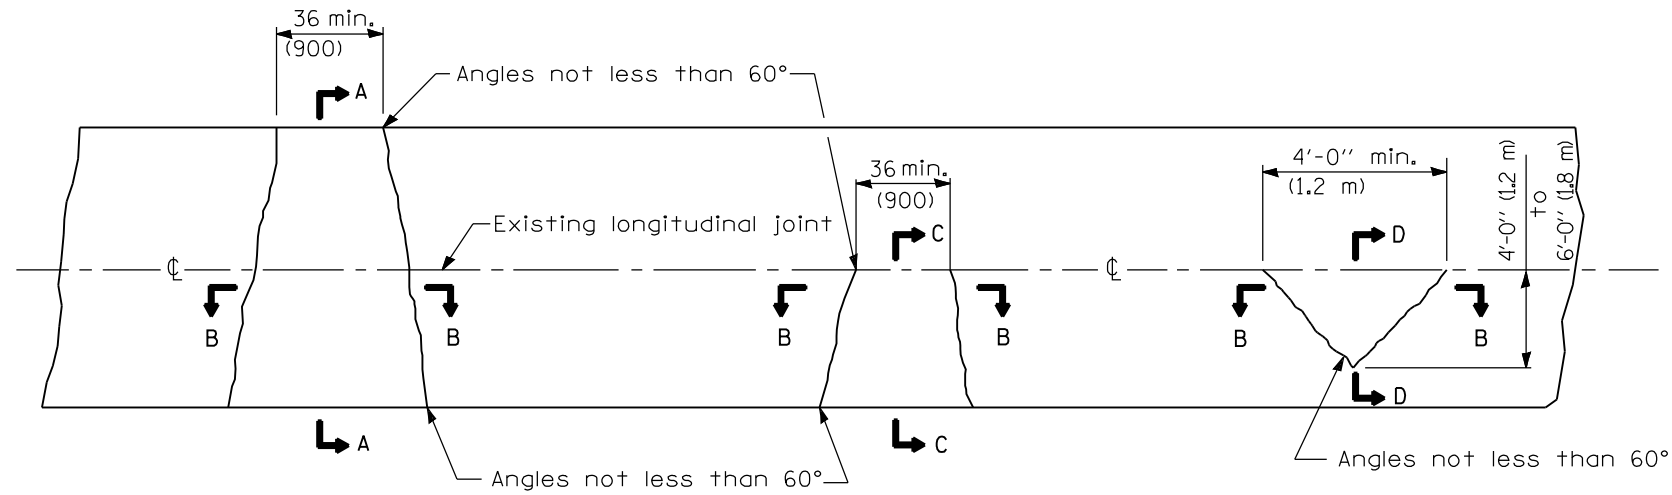

**NOTE**

Longitudinal joints shall be as detailed on Standard 420001, except tie bars are not required for patches 20'-0" (6.0 m) or less in length.

**CLASS D**

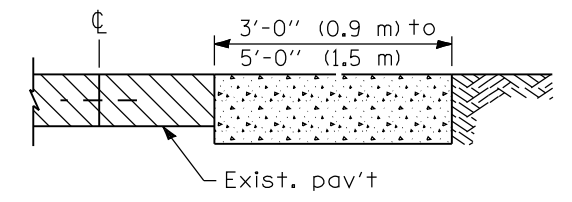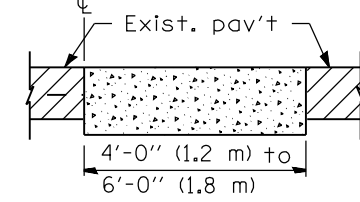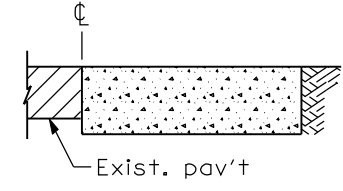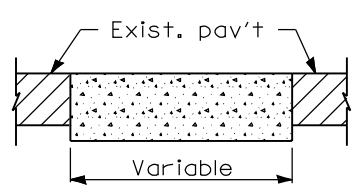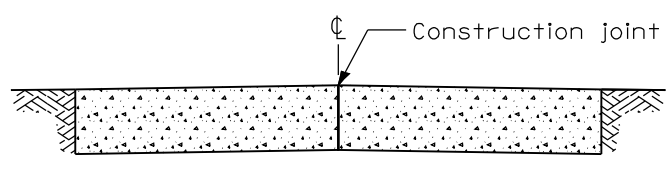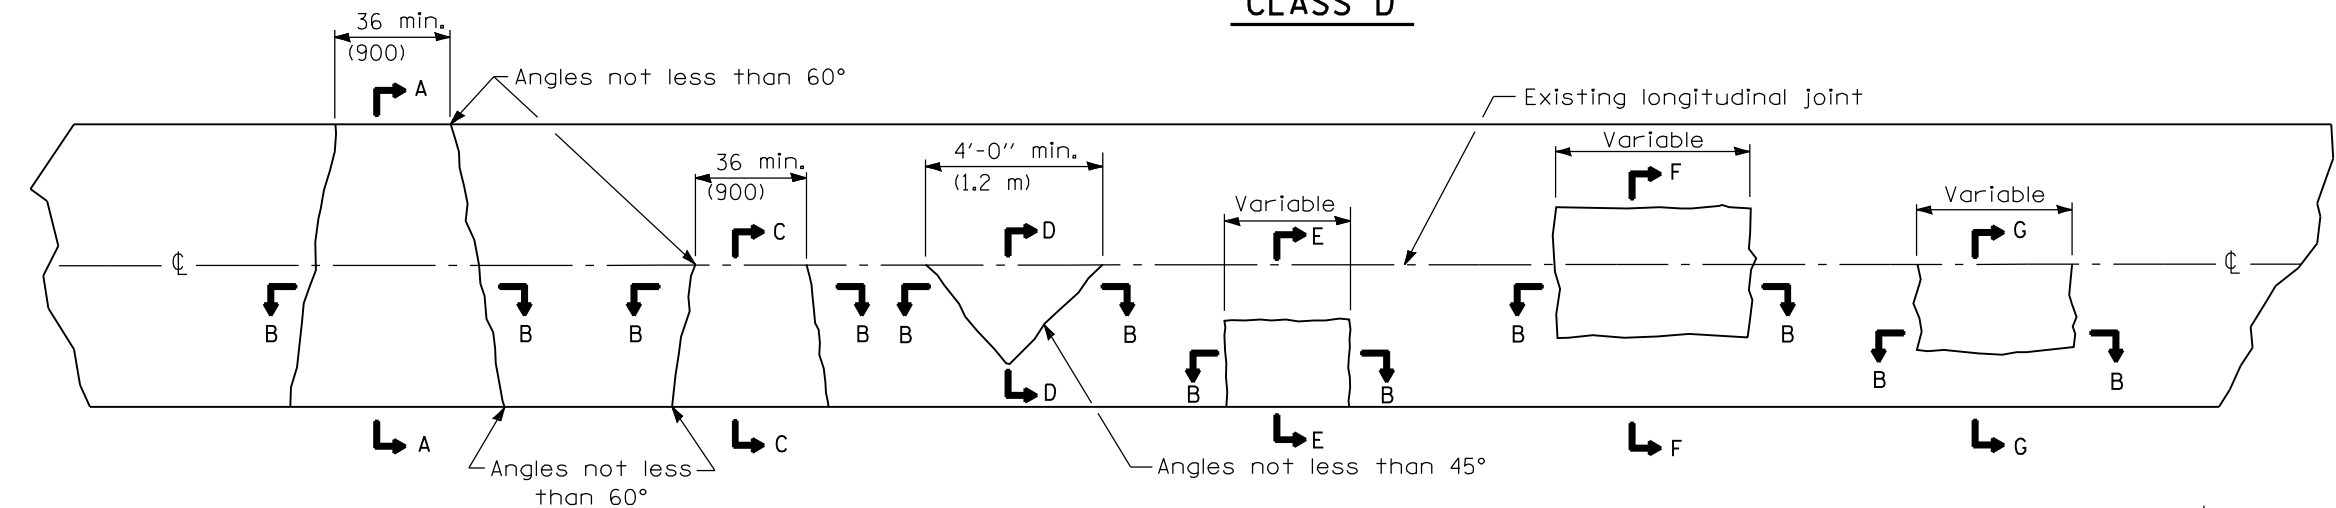


**SECTION A-A**  
(Built in two operations)

**SECTION B-B**


**SECTION C-C**

**SECTION D-D**

**SECTION E-E**

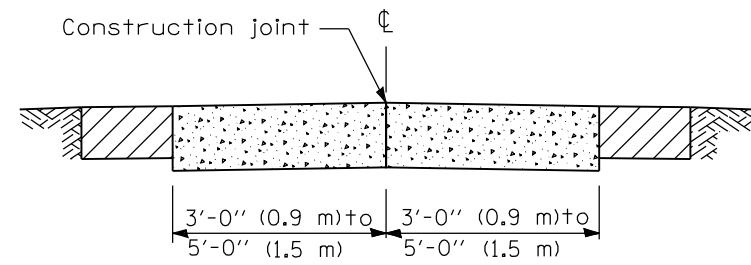

**SECTION F-F**  
(Built in two operations)

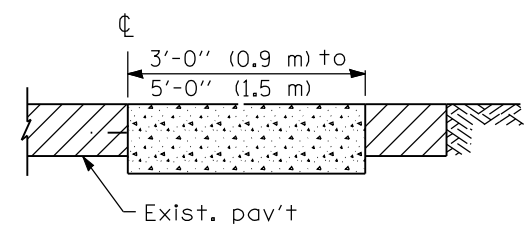

**SECTION G-G**

**GENERAL NOTES**

Existing tie bars shall be either cut or removed. Marginal bars shall be cut.  
All dimensions are in inches (millimeters) unless otherwise shown.

Illinois Department of Transportation  
 PASSED January 1, 2008  
 ENGINEER OF POLICY AND PROCEDURES  
 APPROVED January 1, 2008  
 ENGINEER OF DESIGN AND ENVIRONMENT

DATE	REVISIONS
1-1-08	Switched units to English (metric).
1-1-07	Revised Note for Class C patches.

**CLASS C and D PATCHES**  
**STANDARD 442201-03**