



SECTION A-A


PLAN

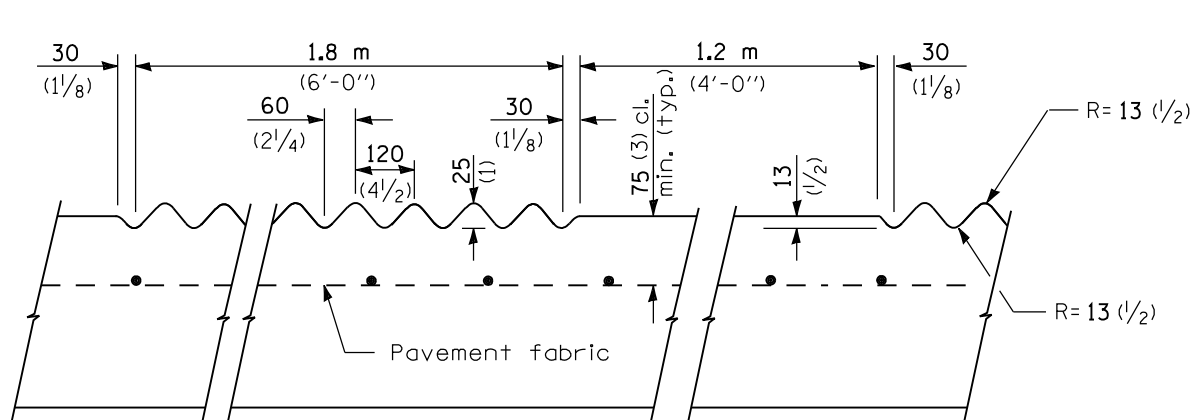

SECTION B-B

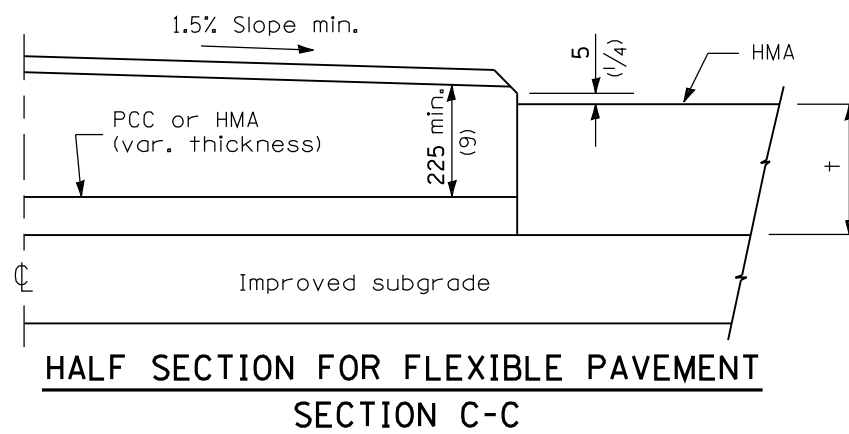

HALF SECTION FOR FLEXIBLE PAVEMENT
SECTION C-C

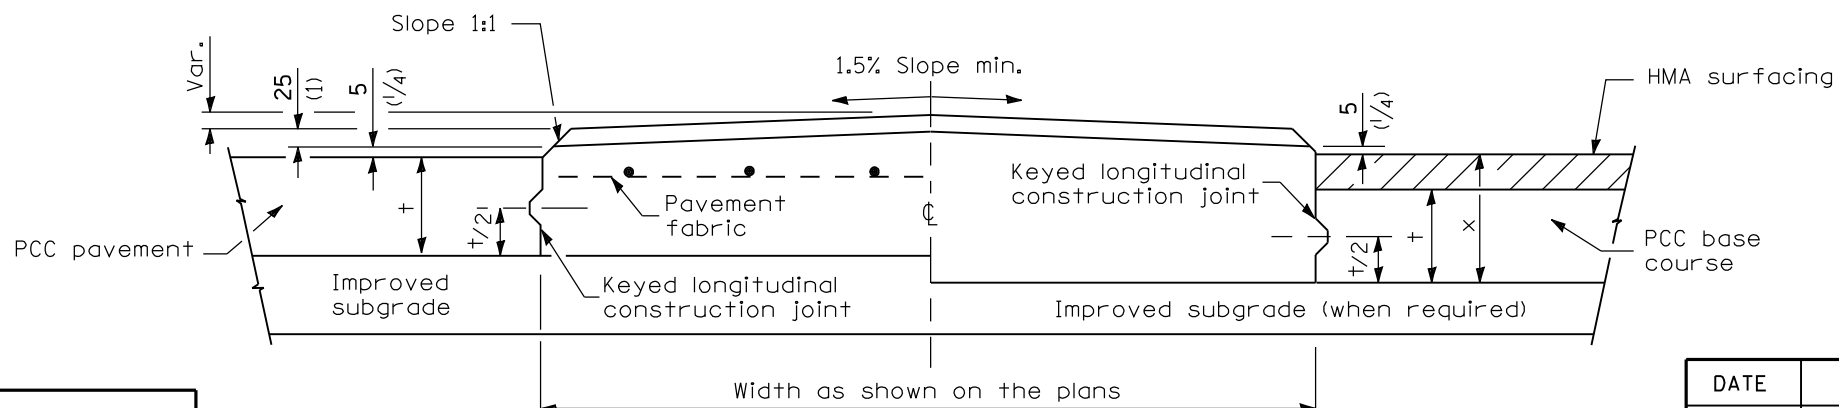

HALF SECTION FOR
PCC PAVEMENT

SECTION C-C

HALF SECTION FOR
PCC BASE COURSE

GENERAL NOTES

- PEJF = Preformed expansion joint filler.
- Median layout and radii shall be as shown on the plans.
- Keyed longitudinal construction joints shall be constructed without tie bars.
- X = PCC base course plus HMA thickness.
- t = Pavement or pcc base course thickness.
- Fabric required for medians built contiguous to reinforced pcc pavement only.
- See Standards 420001 and 420701 for details not shown.
- All dimensions are in millimeters (inches) unless otherwise shown.

Illinois Department of Transportation

PASSED January 1, 2007

ISSUED 1-1-97

ENGINEER OF POLICY AND PROCEDURES

APPROVED January 1, 2007

ENGINEER OF DESIGN AND ENVIRONMENT

DATE	REVISIONS
1-1-98	Switched to Hot-Mix Asphalt (HMA) terminology.
1-1-98	Added "(when required)" to half section for PCC BASE.

CORRUGATED PC CONCRETE MEDIANS

STANDARD 606306-02