



SHOULDER FOR TANGENT PAVEMENT

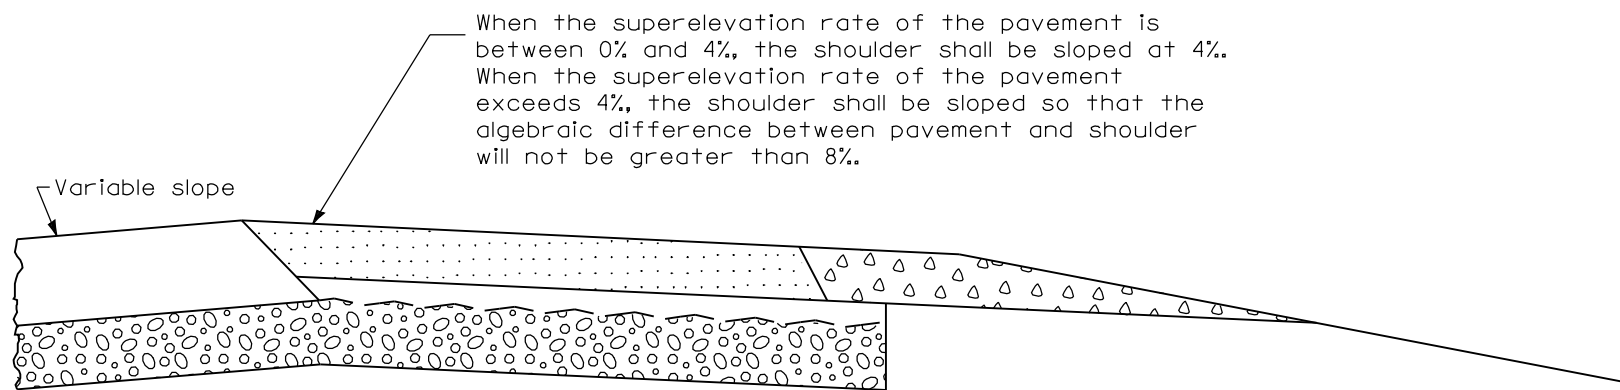

**SHOULDER FOR SUPERELEVATED PAVEMENT
(OUTSIDE OF CURVE)**

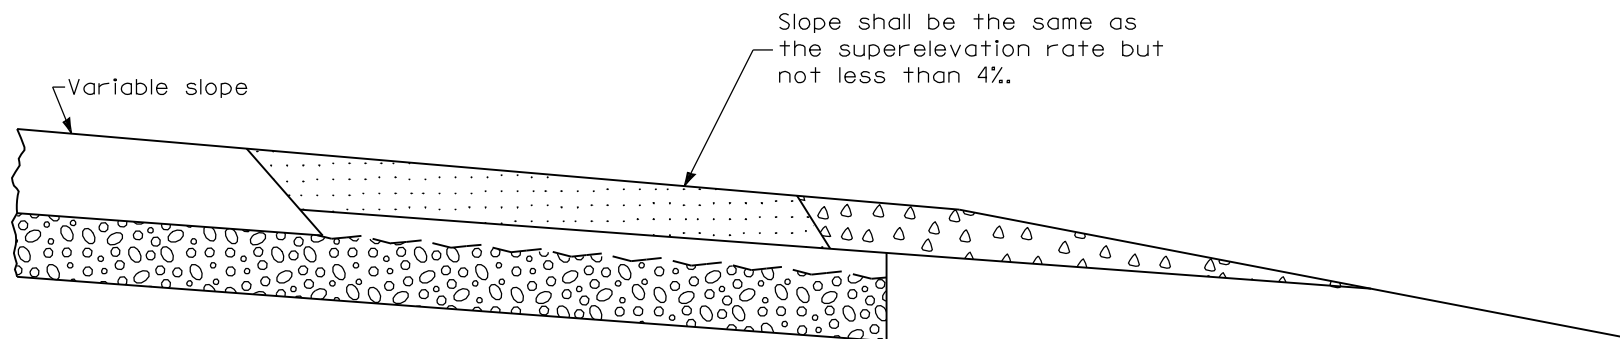

**SHOULDER FOR SUPERELEVATED PAVEMENT
(INSIDE OF CURVE)**

GENERAL NOTES

Except as noted or shown the dimensions and notes specified for the shoulder of tangent pavement are typical for the shoulders of superelevated pavement.

All dimensions are in inches (millimeters) unless otherwise shown.

DATE	REVISIONS
1-1-08	Switched units to English (metric).
1-1-07	Switched to Hot-Mix Asphalt (HMA) terminology.

**HMA SHOULDER
ADJACENT TO
FLEXIBLE PAVEMENT**

STANDARD 482001-02

Illinois Department of Transportation

PASSED January 1, 2008
[Signature]
 ENGINEER OF POLICY AND PROCEDURES

APPROVED January 1, 2008
[Signature]
 ENGINEER OF DESIGN AND ENVIRONMENT

ISSUED 1-1-97